





The Natural Element Home™ and Natural Elements™ are brought to you by Tennessee Log & Timber Homes, Inc. 2507 Decatur Pike Athens, TN 37303 1-800-251-9218

Rev. #	Date	Drawn By
1	6/10/09	dk
2		
3		
4		
5		

Salesperson: _____
 Designer: _____
 Contractor: 29074
 Home Style: KC BK12 D
 Drawn By: dk
 TLTH Project Manager: Cerry Hendrix
 Scale: 1/4" = 1'-0"
 Date: 9/2/09

Lower Level Plan

ALL CONTRACTORS MUST ADHERE TO ALL HOME CONSTRUCTION TO NATIONAL, STATE, AND LOCAL CODES THAT APPLY TO THIS PROJECT. Home Timberframe and applicable code requirements, specifications and standards shall prevail over any other code requirements. Tennessee Log & Timber Homes, Inc. assumes no liability for any errors, omissions, or any other claims. These plans and specifications are subject to change without notice and are subject to the requirements of the applicable local, state, and national codes and regulations. All rights reserved.

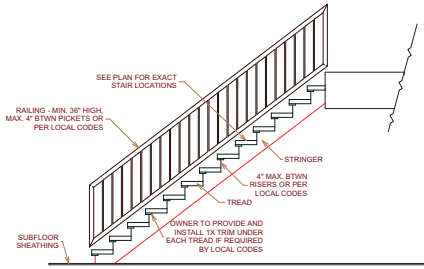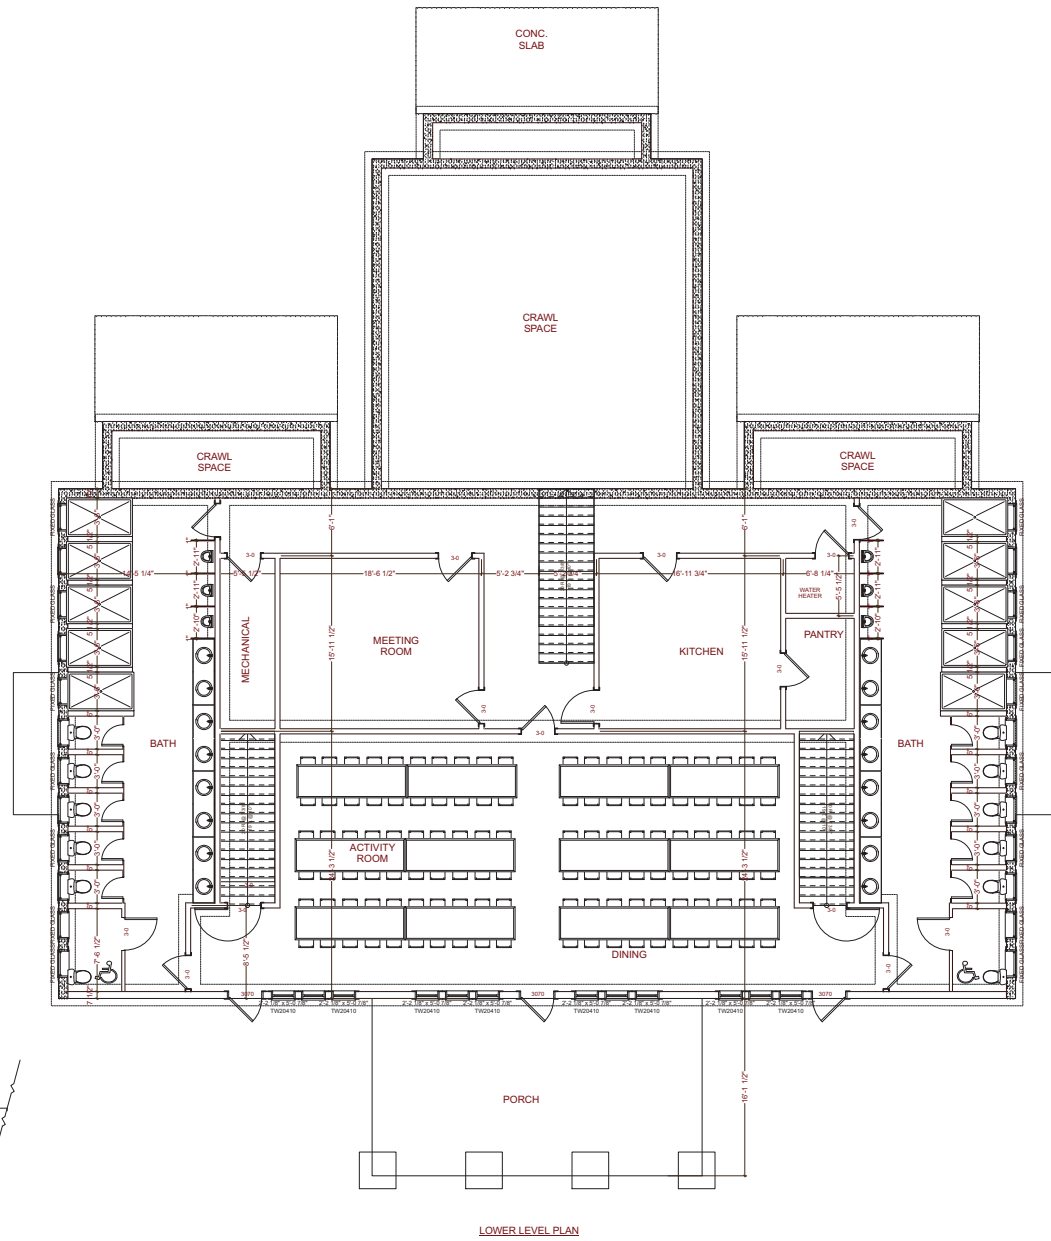


PRELIMINARY PLANS ONLY
NOT FOR CONSTRUCTION

J.D. McKean
Eagle Sky Ranch




FRONT ELEVATION

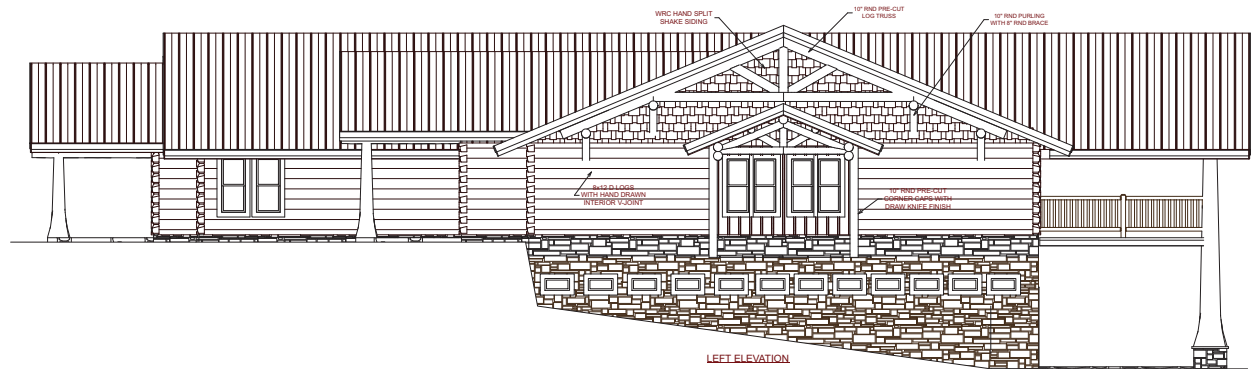

LEFT ELEVATION



REAR ELEVATION

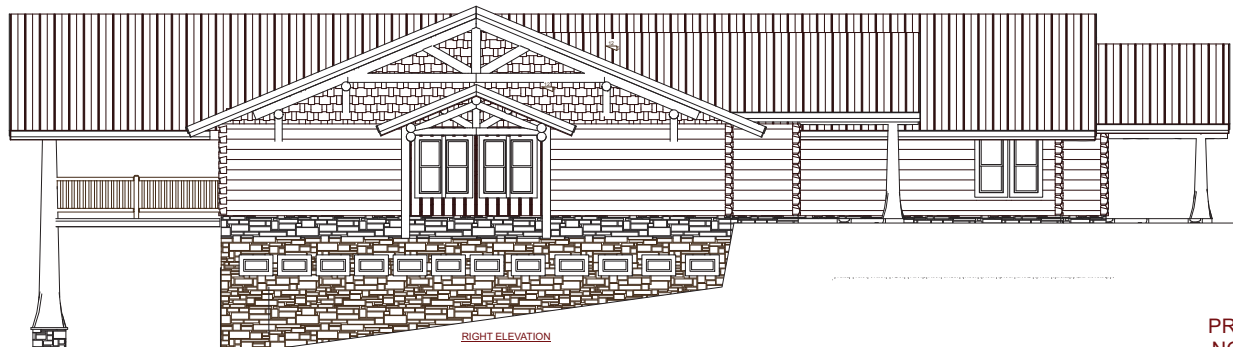

RIGHT ELEVATION

PRELIMINARY PLANS ONLY
NOT FOR CONSTRUCTION



The Natural Element Home™
and Natural Elements™
are brought to you by
Tennessee Log &
Timber Homes, Inc.
2507 Decatur Pike
Athens, TN 37303
1-800-251-9218

Date	Drawn By
01/18	dk
01/18	dk
01/18	dk

Salesperson: _____ Checker: _____
 Contract: 29074
 Home Style: KC BK12 D
 Drawn By: dk
 TLTH Project Manager: Garry Hendrix
 Scale: 1/4" = 1'-0"
 Date: 9/2/09

Elevations

ALL CONTRACTORS MUST ADHERE TO ALL HOMEOWNERS, COUNTY, STATE, AND LOCAL CODES THAT APPLY TO THIS PROJECT. THESE SPECIFICATIONS ARE SUBJECT TO CHANGE WITHOUT NOTICE AND WITHOUT LIABILITY TO THE LOG HOMES COUNTY. THESE ARE PRELIMINARY PLANS ONLY. THE CONTRACTOR SHALL BE RESPONSIBLE FOR OBTAINING ALL NECESSARY PERMITS AND APPROVALS. ©2009 TENNESSEE LOG & TIMBER HOMES, INC. THESE DRAWINGS ARE COPYRIGHTED. THE COPYRIGHT IS RESERVED BY TENNESSEE LOG & TIMBER HOMES, INC. THESE DRAWINGS ARE TO BE USED FOR THE INDICATION OF DESIGN ONLY. ANY REPRODUCTION OR USE OF THESE DRAWINGS FOR ANY OTHER PURPOSE IS STRICTLY PROHIBITED. ALL RIGHTS RESERVED.

J.D. McKean
Eagle Sky Ranch